




USS Mississippi 12/27/18
No 525

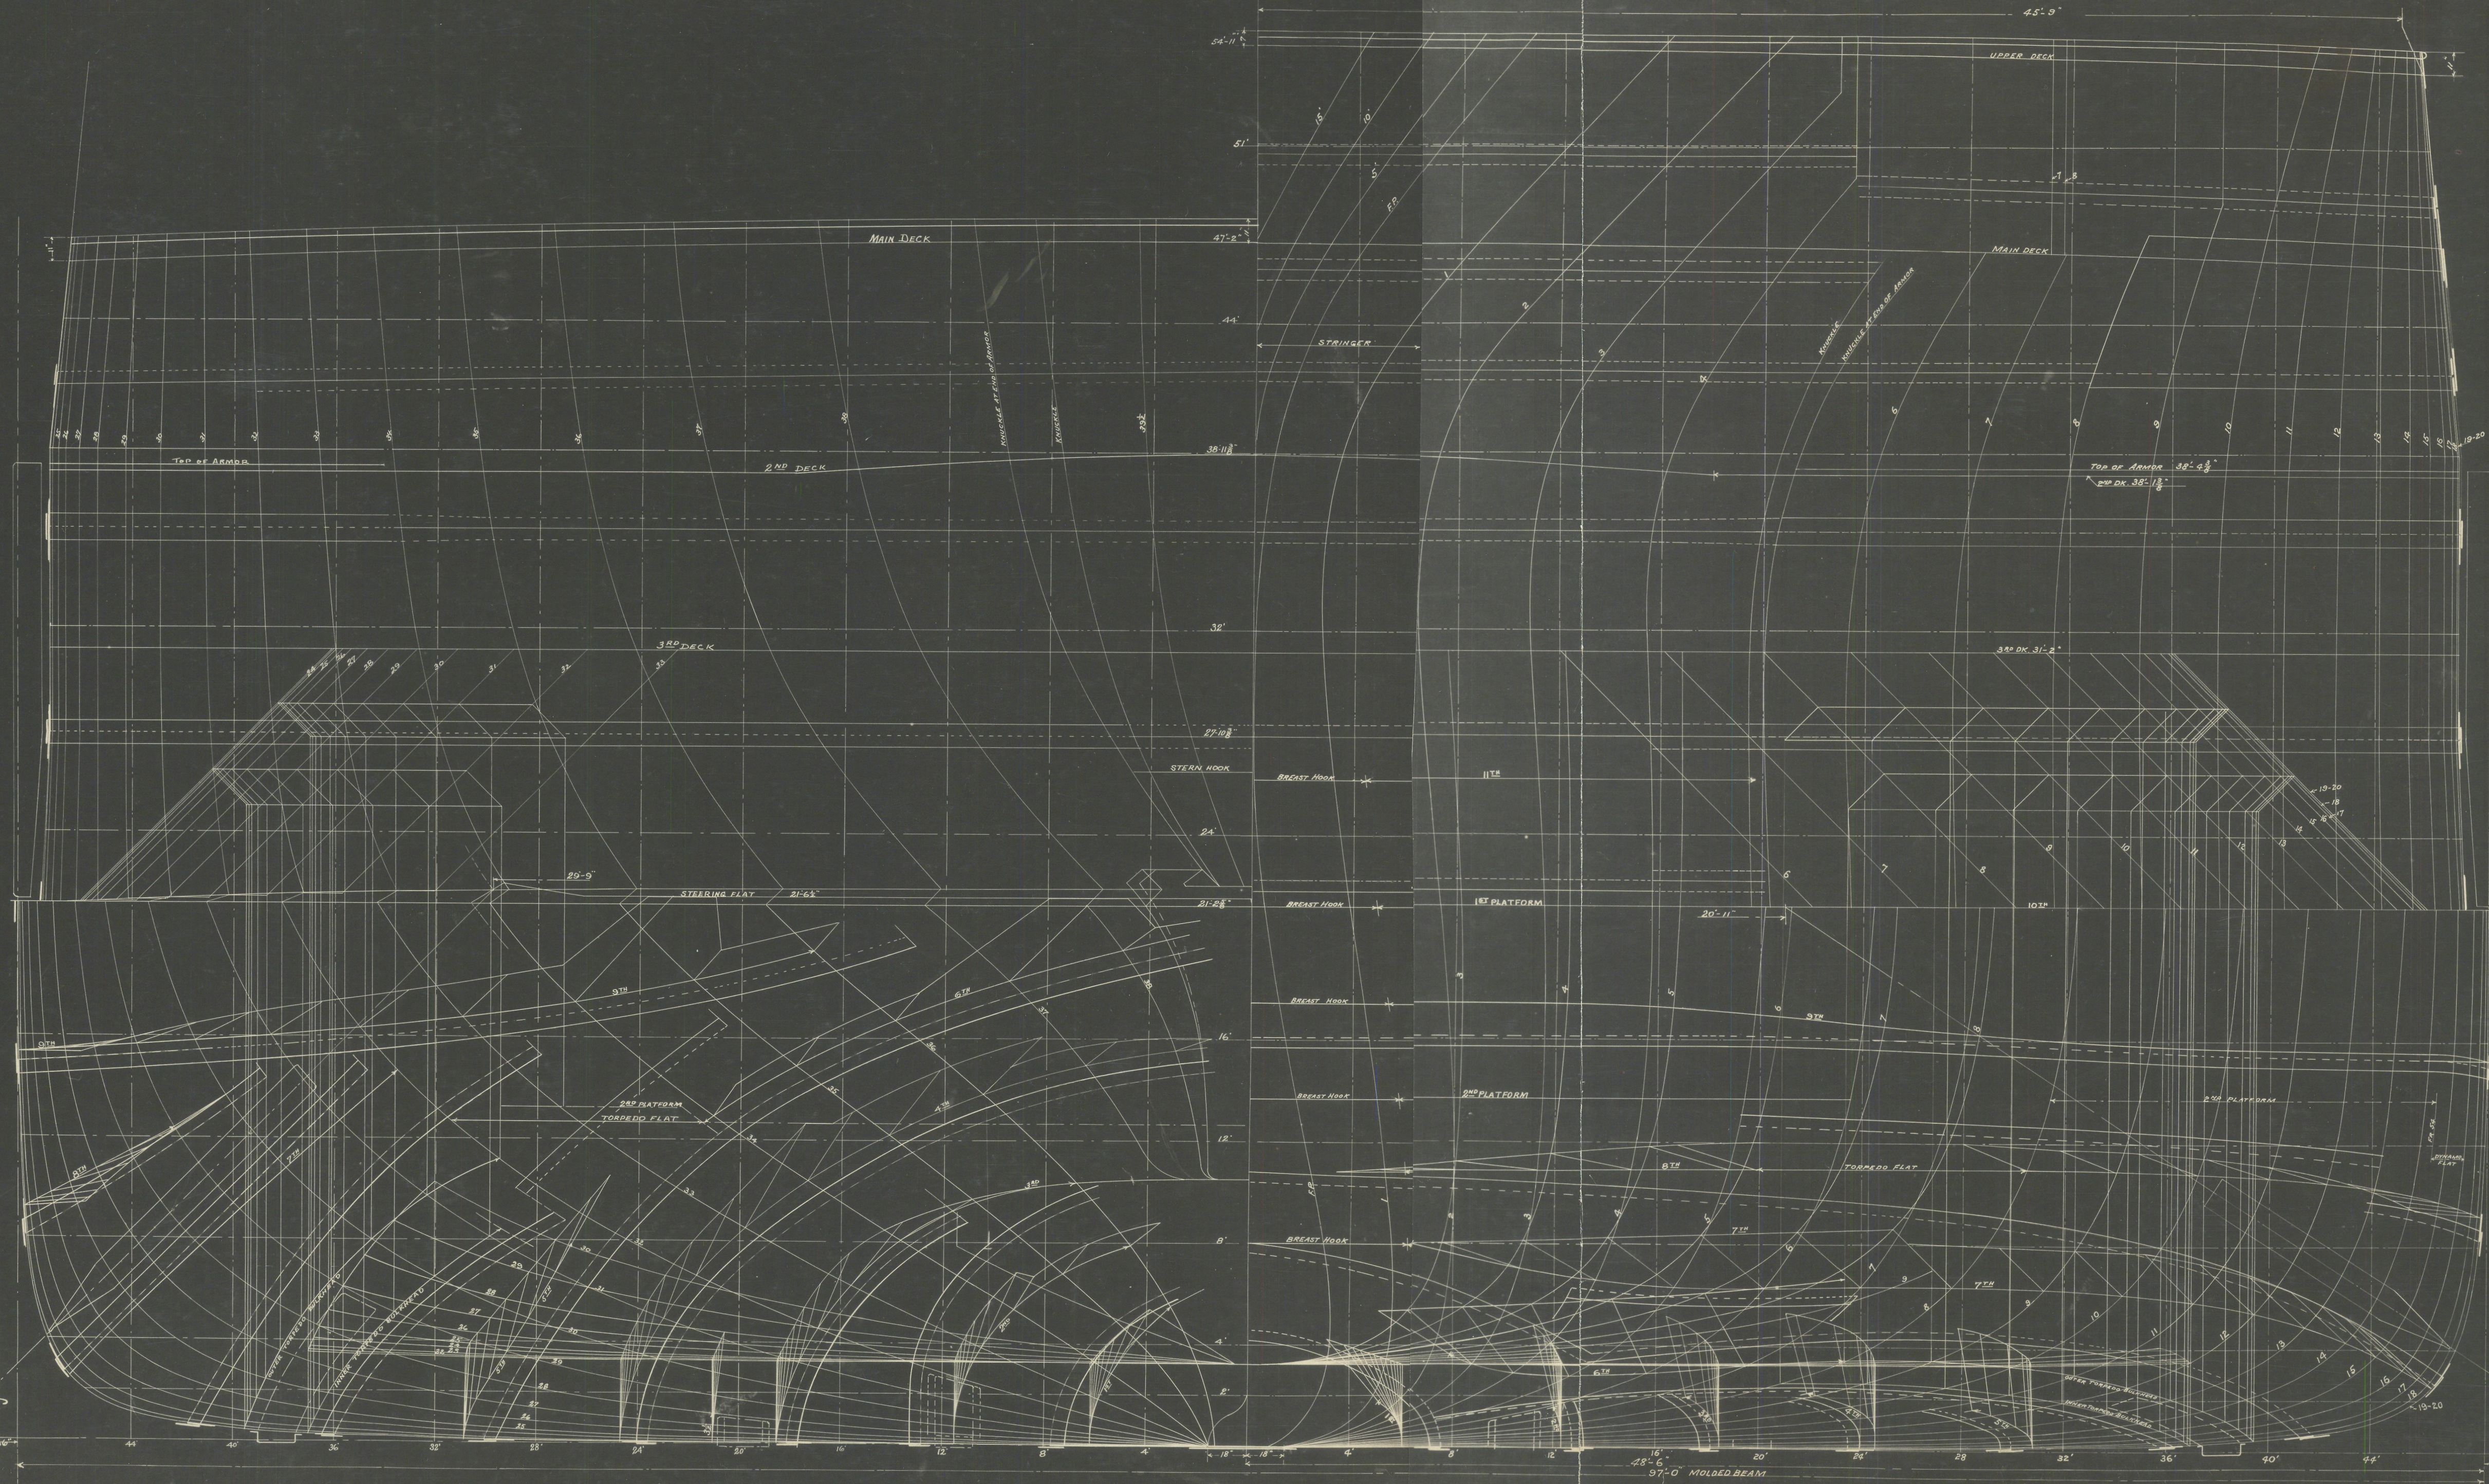

NOTE:
This plan is for general arrangement and
is subject to any necessary modifications
in the development of the design.
The Bureau will consider any improvements
which the constructor may desire to submit.

TYPE PLAN
U. S. BATTLESHIPS
NO. 40 NO. 41
CALIFORNIA MISSISSIPPI
NO. 42
IDAHO

TRACES OF DECKS, LONGITUDINALS, ETC.


SCALE, 1/2 INCH = 1 FOOT

NAVY DEPARTMENT
BUREAU OF CONSTRUCTION AND REPAIR
Washington, D. C. Aug. 17, 1914

R. W. L.
CHIEF CONSTRUCTOR, U. S. N.
CHIEF OF BUREAU

R. W. L.
Aug. 18, 1914

U. S. BATTLESHIP NO. 40
CALIFORNIA
U. S. BATTLESHIP NO. 41
MISSISSIPPI
U. S. BATTLESHIP NO. 42
IDAHO

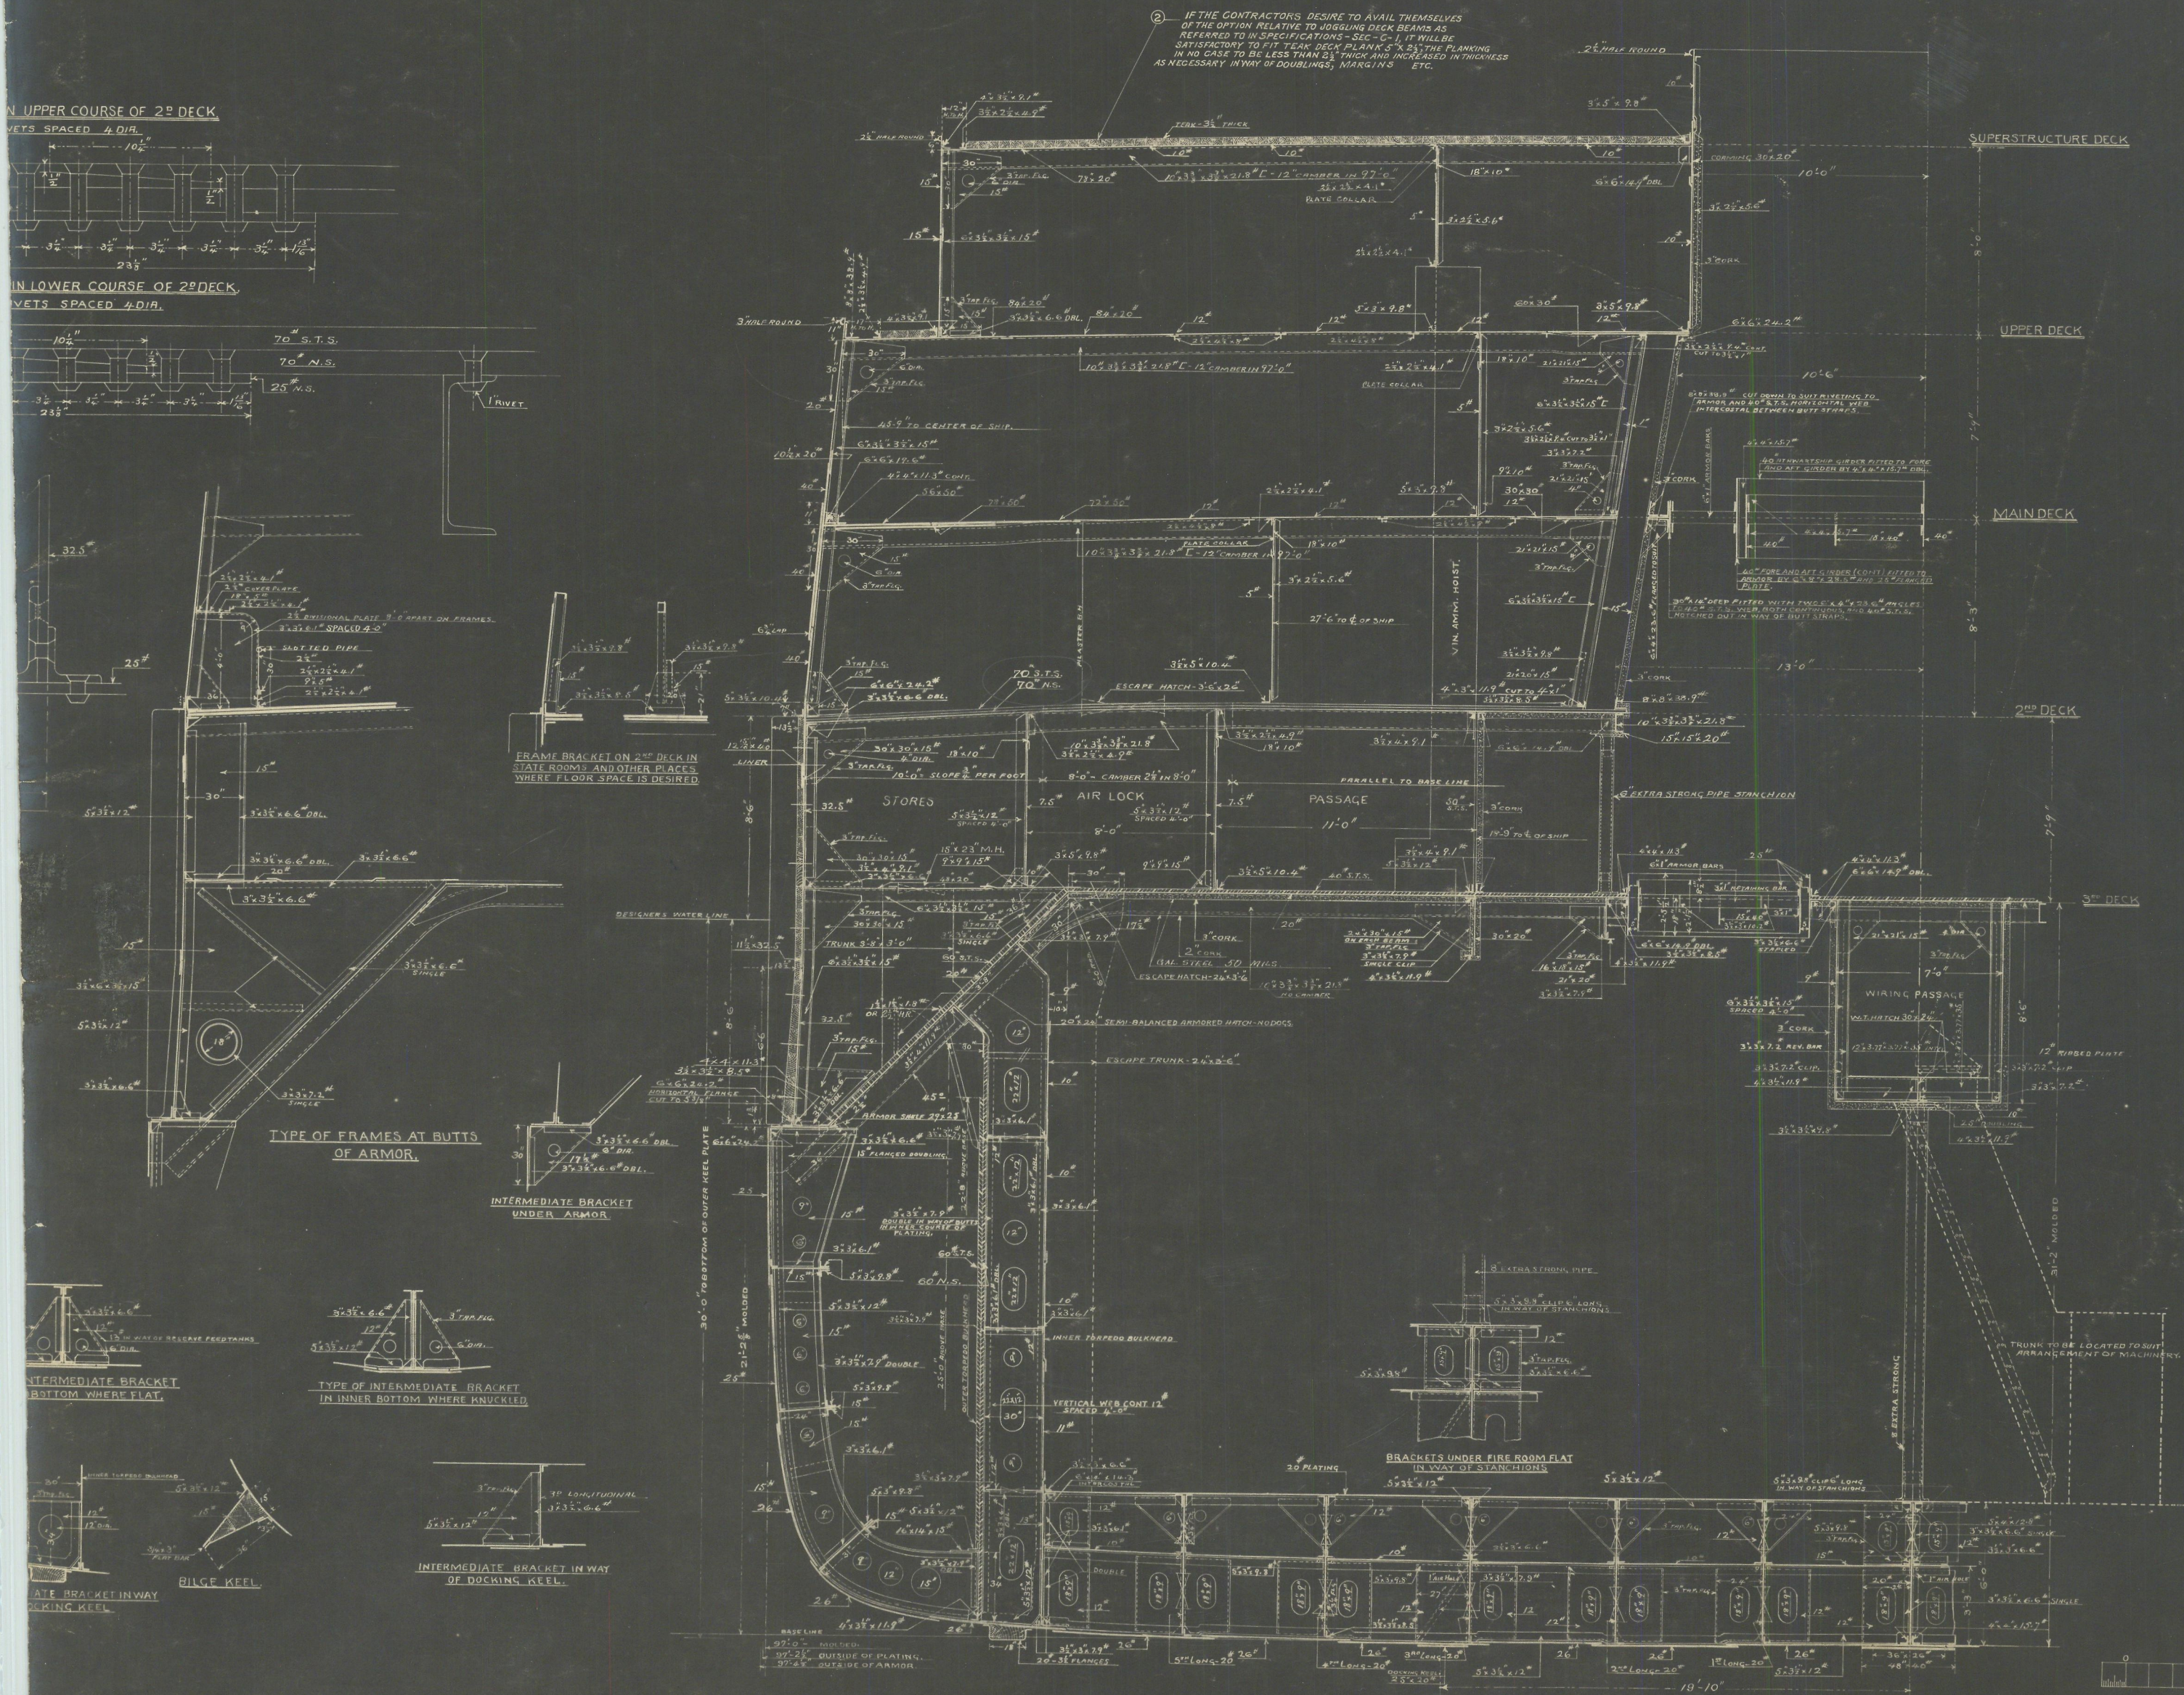

CONTRACT PLAN NO. 2
U. S. BATTLESHIPS
NO. 40 NO. 41
CALIFORNIA MISSISSIPPI
NO. 42
IDAHO


MIDSHIP SECTION & TYPE DETAILS


SCALE, 3/8 INCH = 1 FOOT

NAVY DEPARTMENT
 BUREAU OF CONSTRUCTION AND REPAIR
 Washington, D. C. July 29 - 1914

Ph. Watt
 CHIEF CONSTRUCTOR, U. S. N.
 CHIEF OF BUREAU

APPROVED *James H. Smith*
 SECRETARY OF THE BUREAU

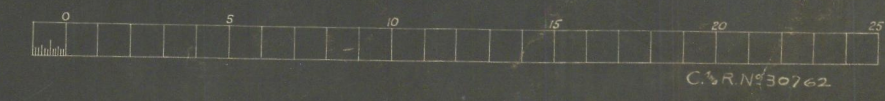

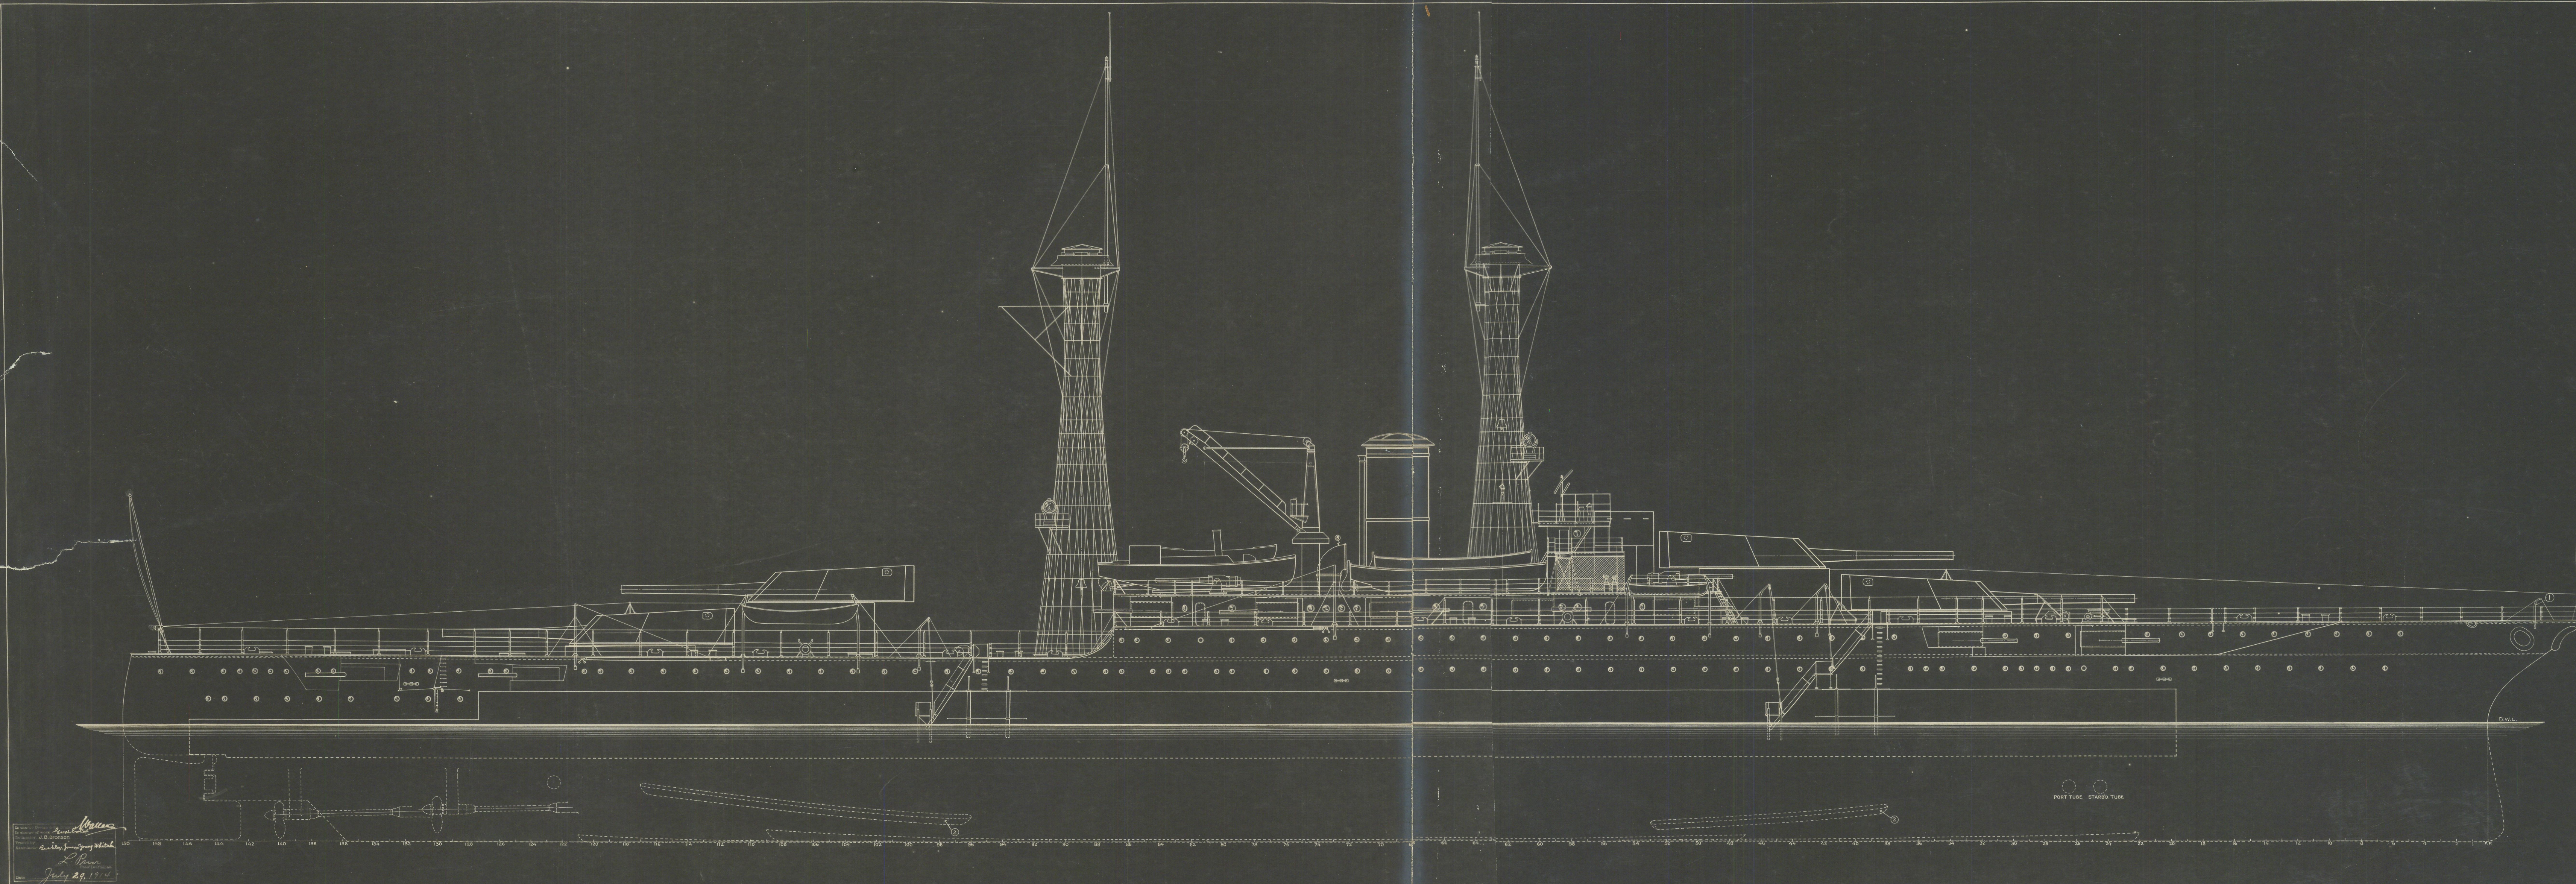

ALTERATIONS		
NO.	DATE	DESCRIPTION
1		MODIFIED ONLY CLEAR BOWLINE (WAVE)
2		REEL KEELS MOVED FROM 20 TO 25 1/2 FROM 103.17 TO 103.17
3		REEL KEELS CHANGED TO RANGE WITH PLAN 1357, FORWARDER WITH 20 LETTER FELL 25-25
4		20.10.20-10

NOTE:
This plan is for general development only;
details are subject to development as usual.

CONTRACT PLAN NO. 3
U. S. BATTLESHIPS
NO. 40 NO. 41
CALIFORNIA MISSISSIPPI
NO. 42
IDAHO

OUTBOARD PROFILE

SCALE, 1/8" = 1' FOOT

NAVY DEPARTMENT
BUREAU OF CONSTRUCTION AND REPAIR
Washington, D. C. JULY 29 - 1914

R. L. Watt
CHIEF ENGINEER, U. S. N.
OFFICE OF THE NAVY

APPROVED: *J. H. Brown*
DEPUTY CHIEF OF THE NAVY

C. N. 30763

CONTRACT PLAN NO. 4
U. S. BATTLESHIPS
NO. 40 NO. 41
CALIFORNIA MISSISSIPPI
NO. 42
IDAHO

NAVY DEPARTMENT
BUREAU OF CONSTRUCTION AND REPAIR
Washington, D. C. JULY-29- 1914

APPROVED Joseph A. Daniel
SECRETARY OF THE NAFF

In design: Design & So. *Green*
In shape of work *livelihood.*
Delivered by *BRADLEY - J. BRANSON*
Trained by *Jones, Gray, White, etc.*
Handled - *St. Pierre*
Chief Contractor
Date *July 29 1914*




LOOKING

AFT

LOOKING

FORWARD

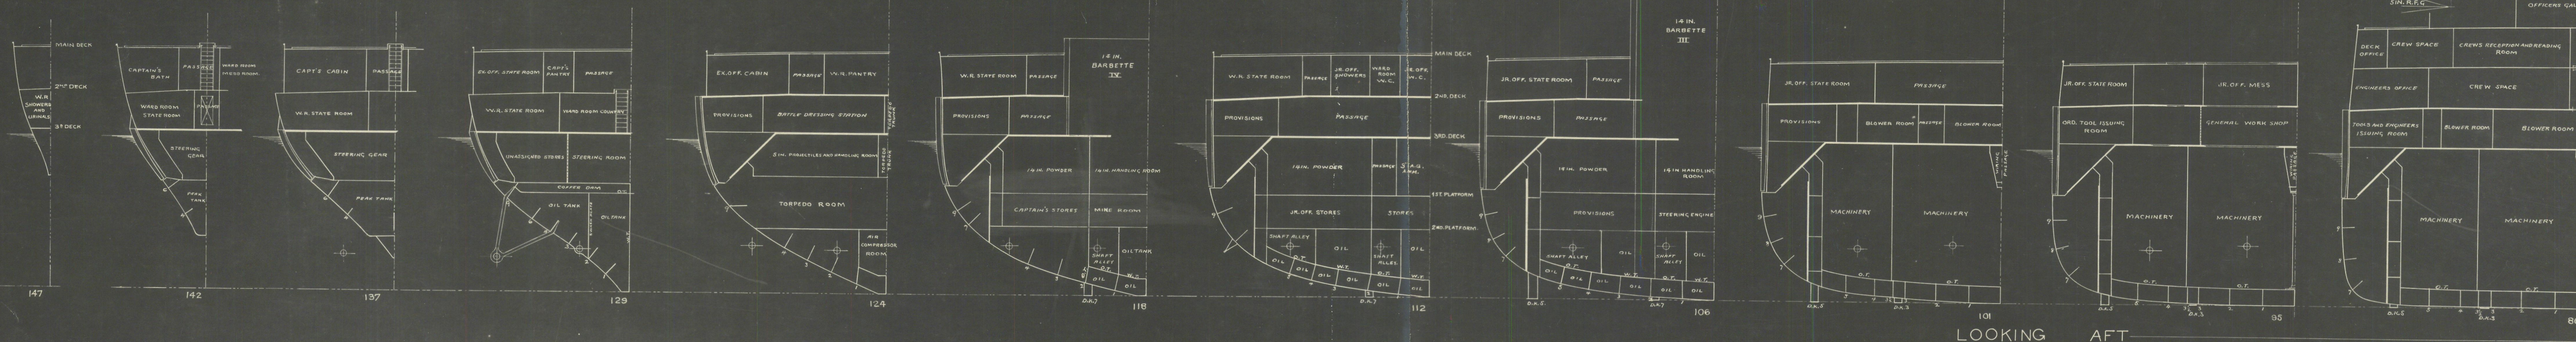

LOOKING

AFT

NOTE:
This plan is for general information only.
It is not to be used for construction purposes.

CONTRACT PLAN NO. 9
U. S. BATTLESHIPS
NO. 40 NO. 41
CALIFORNIA MISSISSIPPI
NO. 42
IDAHO

changed to
NEW MEXICO

CROSS SECTIONS

SCALE 1/8" = 1' 0"

NAVY DEPARTMENT

BUREAU OF CONSTRUCTION AND REPAIR

Washington, D. C. JULY 29 - 1914

R. W. Latt
CHIEF ENGINEER, U. S. N.

APPROVED *James D. Smith*
CHIEF OF BUREAU

C. R. NO. 30769